




Neubau

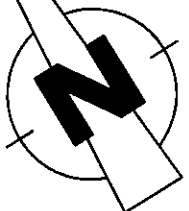

Grundriss EG M. 1:100

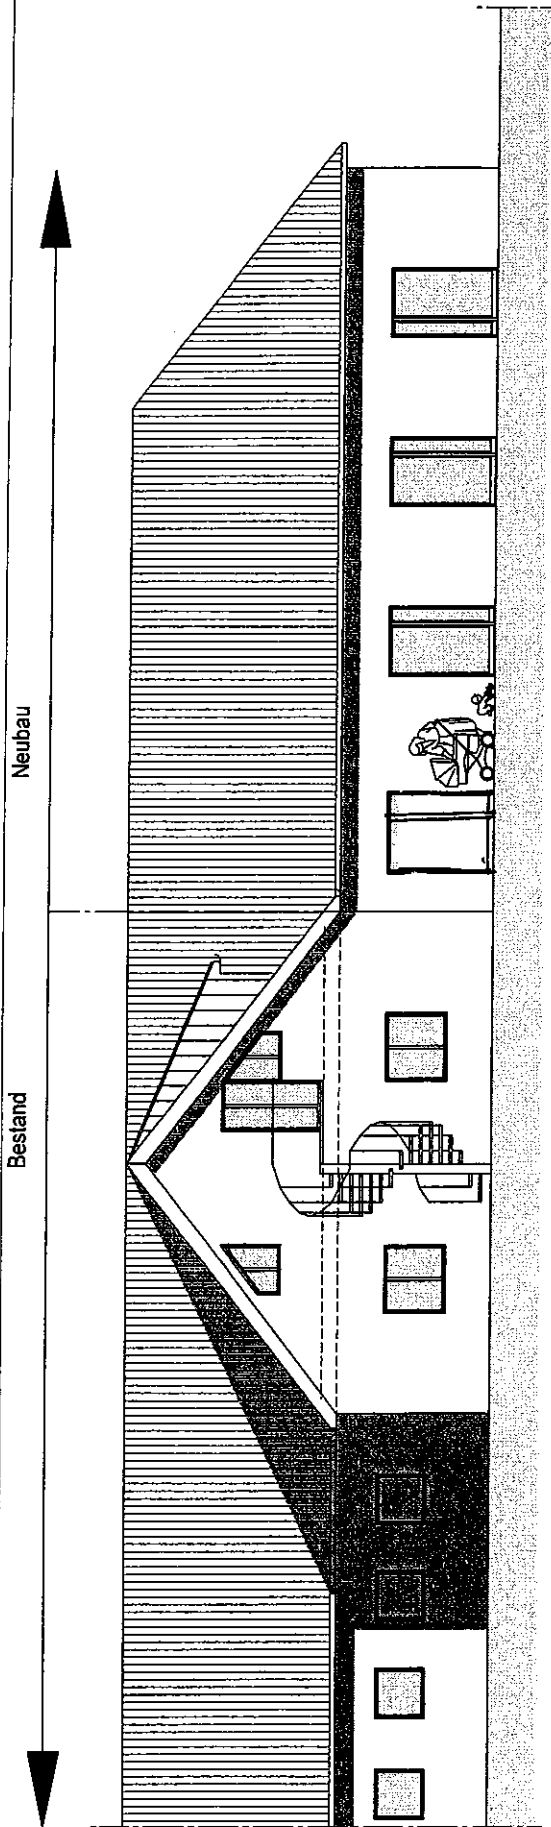

Ansicht Westen M. 1:100

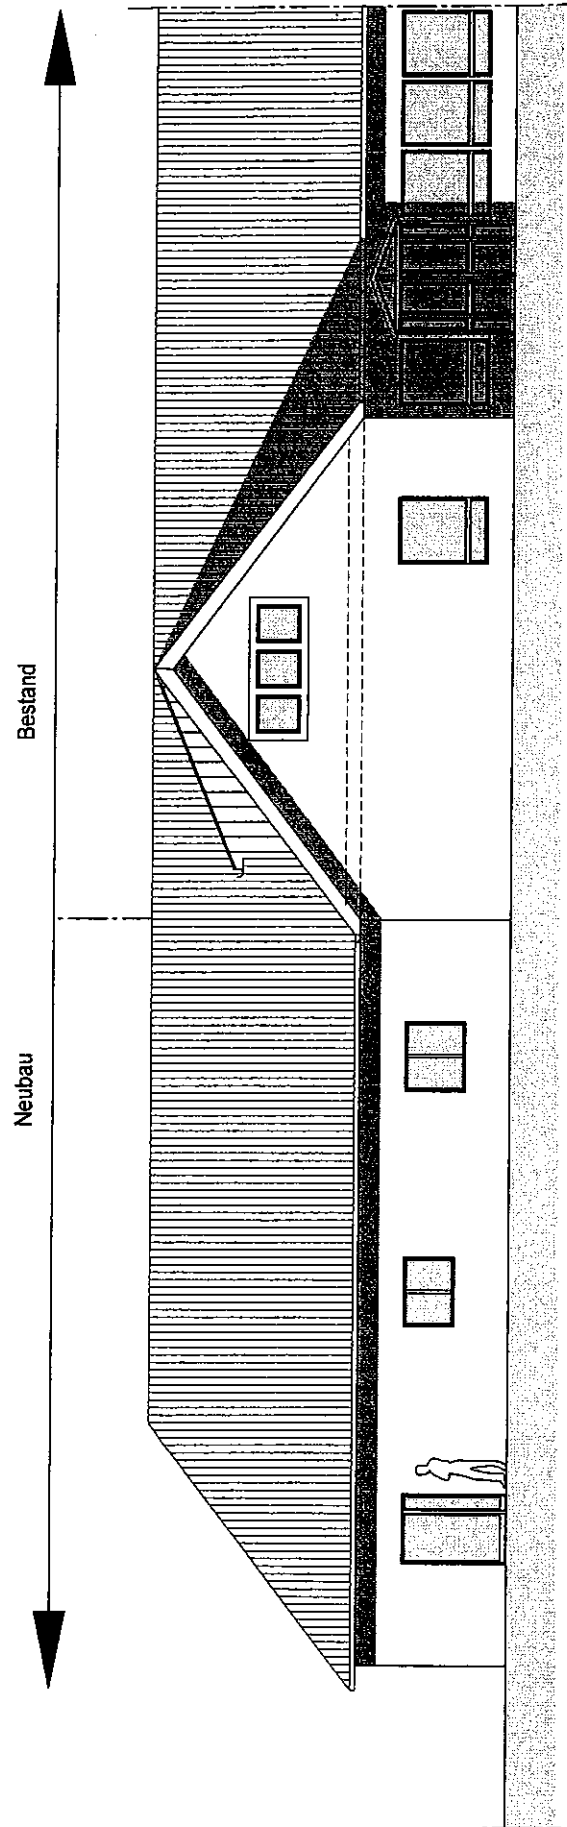

Ansicht Osten M. 1:100